



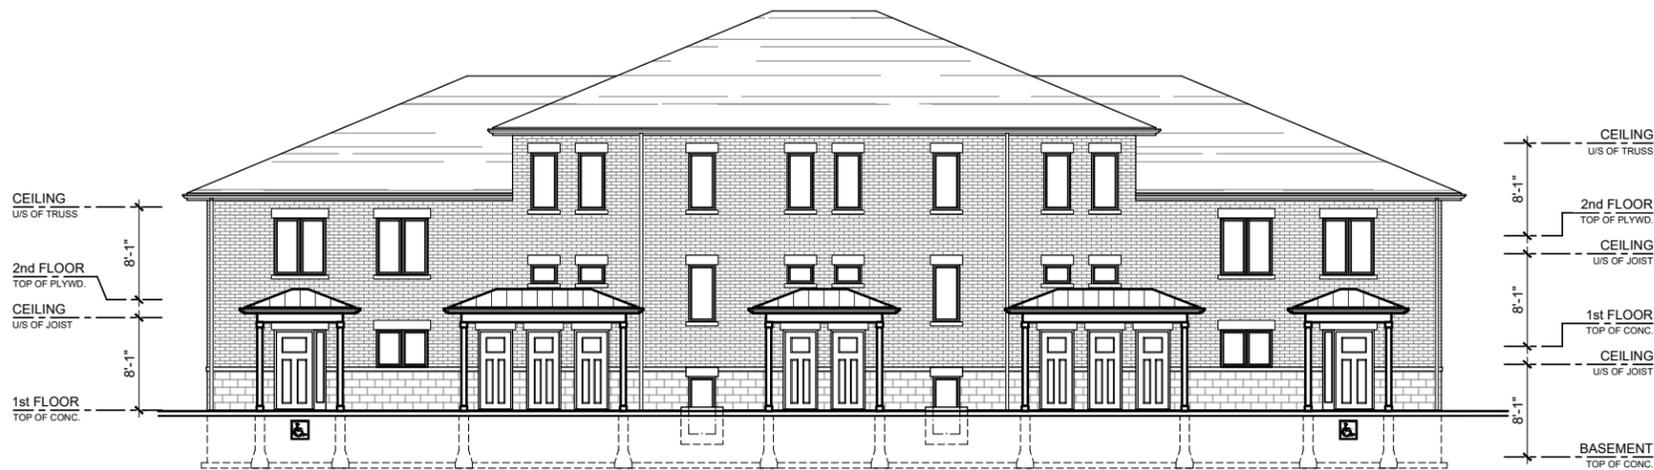

EAST ELEVATION

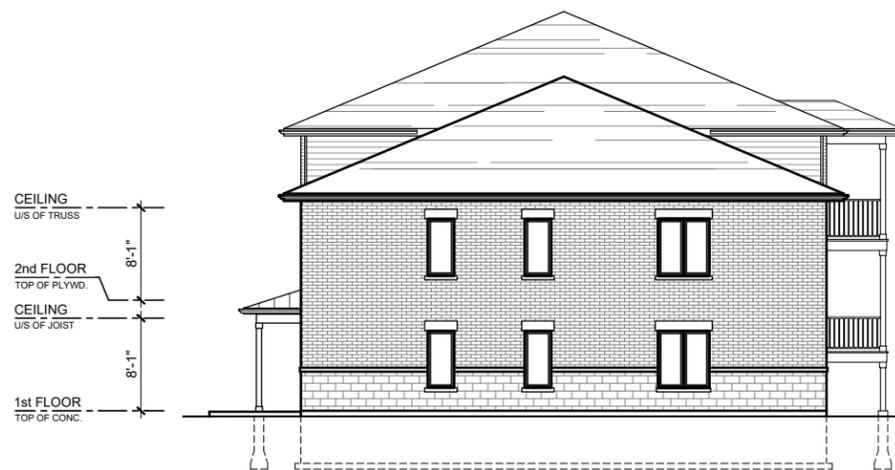

NORTH ELEVATION



WEST ELEVATION



SOUTH ELEVATION

R·RITZ
ARCHITECT INC.
 322 ONTARIO STREET
 STRATFORD · ONTARIO
 N5A-3H8 (519) 271-4603

PROJECT
SIMCO STREET DEVELOPMENTS

EXETER, ONTARIO

NO.	REVISIONS	DATE

GENERAL NOTES:

1. Seal & Signature are by the person that has reviewed & taken responsibility for design activities.
2. Do not scale the drawings.
3. Check and verify all dimensions & report any discrepancies, contradictions, or ambiguities to the architect prior to issuance to contract.
4. All work to be carried out according to the OBC, other applicable codes & standards, & any other authority having jurisdiction.

TITLE
**PROPOSED ELEVATIONS
 BUILDING C**

DRAWN BY
 D.WETTLAUFER

DATE
 FEB 12, 2026

SCALE
 1/16" = 1'-0"

FILE NO.
 25P521AP1.dwg

AP1
 PROJECT NO.
 25-P521