




CLIENT: **Dennis  
Helder**  
Crediton Ontario




**Daryl Little** *Dipl. Arch. Technology*  
Senior Technologist  
78 Victoria Ave East Crediton ON N0M 1M0  
t. 519.281.8812  
[daryl.little@darylittle.com](mailto:daryl.little@darylittle.com)


SHEET TITLE		DRAWING NO.	
MAIN FLOOR PLAN		A2.2	
DRAWN			
D R L			
CHECKED			
D R L			
SCALE			
AS NOTED			
DATE			
MAY 6, 2025			

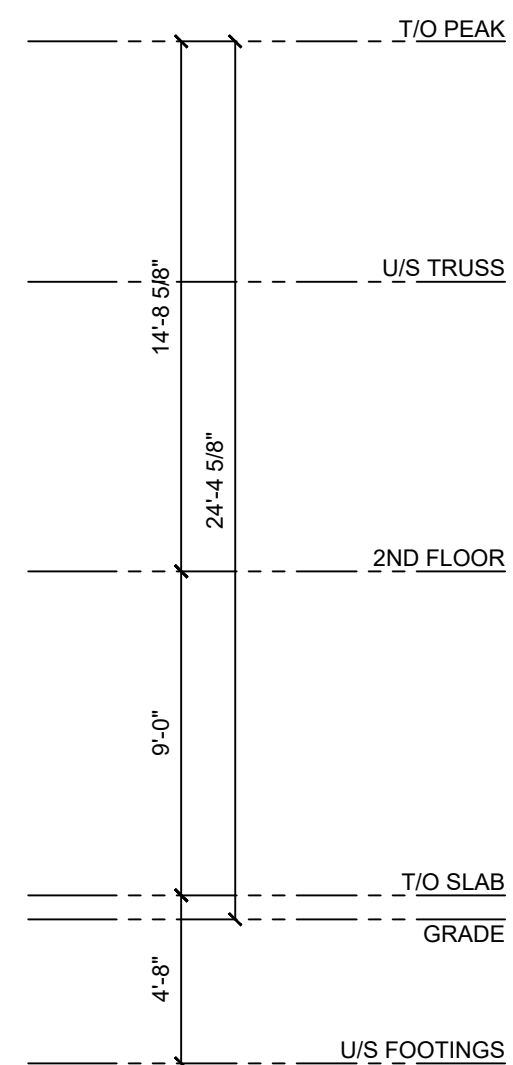


**EAST ELEVATION**  
3/16"=1'-0"

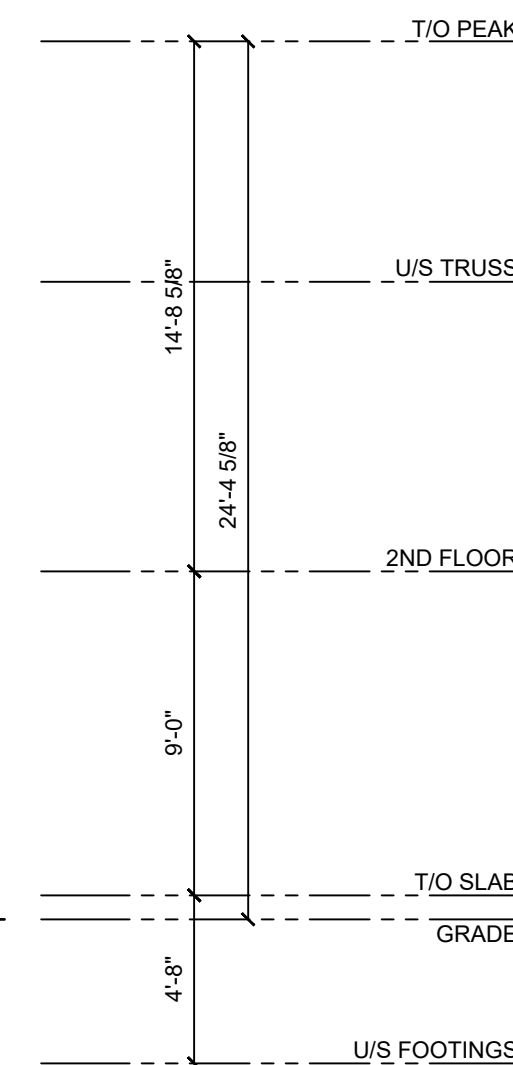

**SOUTH ELEVATION**  
3/16"=1'-0"

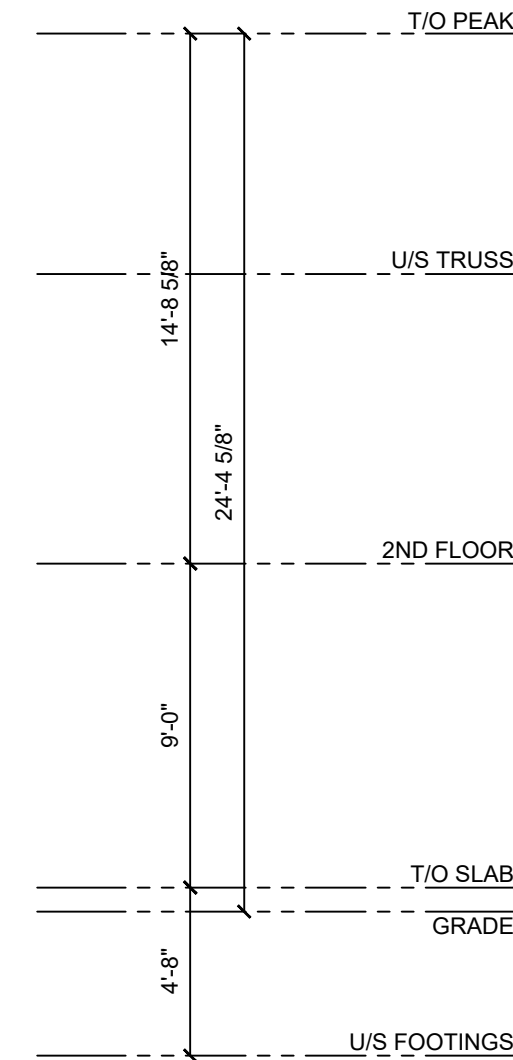

WEST ELEVATION  
3/16"=1'-0"

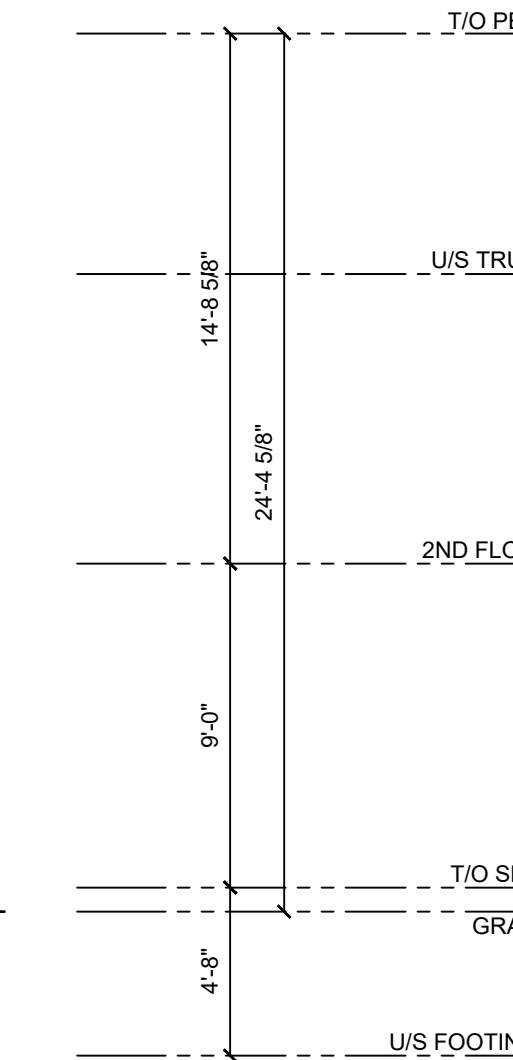

**NORTH ELEVATION**  
3/16"=1'-0"

[illegible]

CLIENT

**Dennis  
Helder**  
Crediton Ontario

NOTES:

DO NOT SCALE DRAWINGS.  
CONTRACTOR MUST REPORT ANY ERRORS, DISCREPANCIES OR OMISSIONS ON  
DRAWINGS TO DARYL LITTLE, SENIOR TECHNOLOGIST PRIOR TO COMMENCING  
CONSTRUCTION..

CONTRACTOR TO VERIFY ALL SITE CONDITIONS PRIOR TO COMMENCING CONSTRUCTION.


CONSTRUCTION SHALL CONFORM TO THE MOST RECENT EDITION OF THE ONTARIO BUILDING CODE AND ALL APPLICABLE LOCAL BY-LAWS.

EXISTING CONDITIONS ARE SHOWN ON DRAWINGS FOR LAYOUT PURPOSES ONLY. CONTRACTOR TO CONFIRM ALL EXISTING CONDITIONS PRIOR TO DEMOLITION OR CONSTRUCTION.


CONTRACTOR TO SUBMIT ALL QUESTIONS RELATED TO THE WORK AND THE DOCUMENTS TO DARYL LITTLE, SENIOR TECHNOLOGIST PRIOR TO COMMENCING CONSTRUCTION.

DARYL LITTLE, SENIOR TEECHNOLOGIST IS NOT RESPONSIBLE FOR ANY ON SITE COORDINATION OF THE CONSTRUCTION DOCUMENTS AND HAS NOT BE RETAINED TO PERFORM SITE REVIEWS OR SUB-TRADE COORDINATION.

TRUE NORTH:

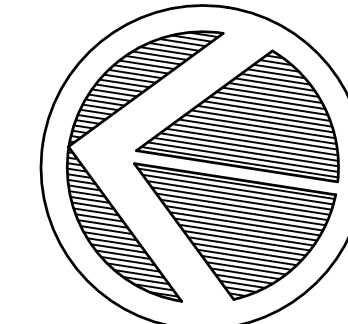

PROJECT NORTH:
----------------

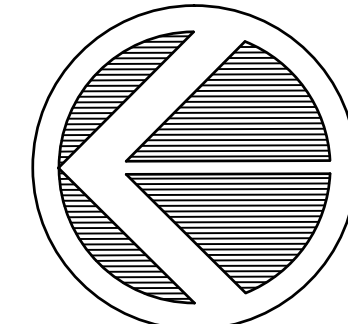

BCIN:

BCIN: (building code identification number)

The undersigned has reviewed and takes responsibility for this design, and has the qualifications and meets the requirements set out in the Ontario Building Code to be a Designer.

### QUALIFICATION OF INFORMATION

Steve Sims 22639


DESIGNER NAME \_\_\_\_\_ BCIN \_\_\_\_\_

SIGNATURE

REGISTRATION INFORMATION

The Barnswallow Company 2991

COMPANY NAME BCIN  
(as per ontario building code 2012 Div C,3,2,4,7 (1) (e))

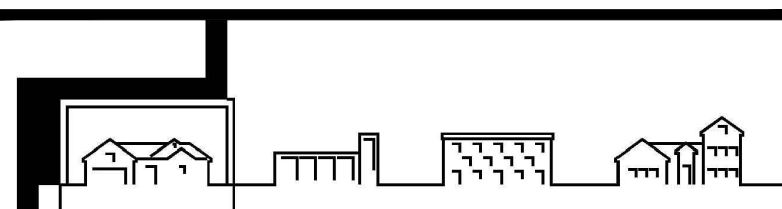

**Daryl Little** *Dipl. Arch. Technology*  
Senior Technologist  
78 Victoria Ave East Cridton ON N0M 1M1  
t. 519.281.8812  
daryl.little@darylittle.com

PROJECT: 23-029

**Triplex**  
12 Victoria Ave West  
Crediton      Ontario

## SHEET TITLE

## MAIN FLOOR PLAN

DRAWN

DRL

CHECKED  
D.B.L.

SCALE

AS NO

DATE  
MAY 6

DRAWING NO.

## A2.2